




Hydrogen Fuel Stations Fire Inspectors View


Dirk Drossel, Fire Inspector
Burbank Fire Department



California Fire Code 2007 edition

- **Section 2209 - Hydrogen Motor Fuel-Dispensing and Generation Facilities**
- **Section 2209.2 – Equipment**
 - **Listed and Approved equipment**

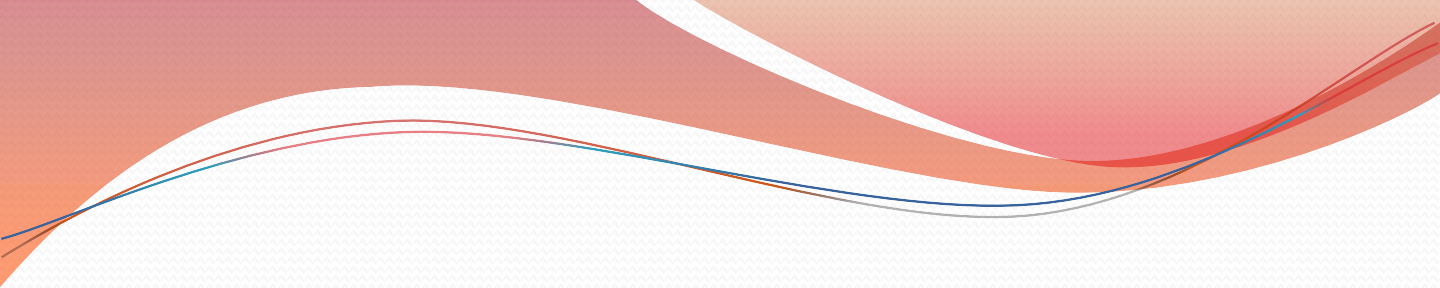
- 
- **No Smoking Sign and Ignition Sources**
 - **Section 2209.3.2.3.2 and 2209.3.2.3.3 refers to**
 - **Chapter 35 - Flammable Gases. Section 3503.1.4 refers to**
 - **Chapter 27 – Hazardous Materials Section 2703.7 states no smoking or ignition sources can be within 25 feet.**

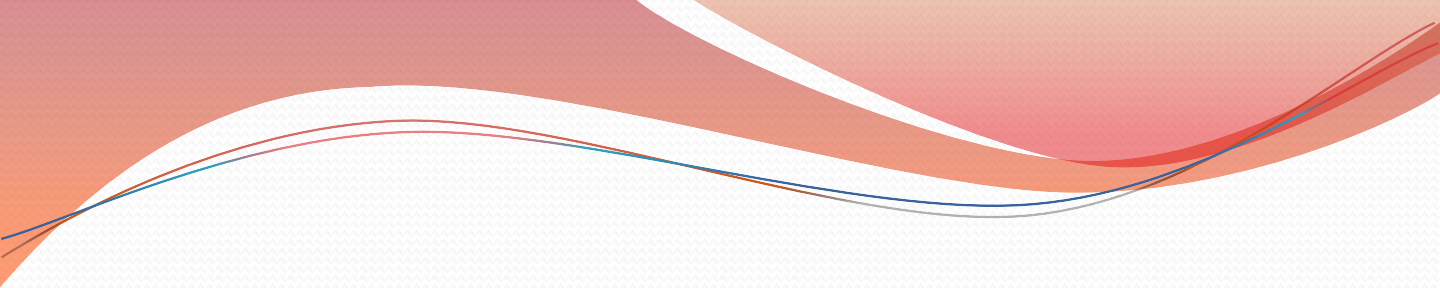- 
- **Can anyone use hydrogen dispensing stations?**
 - **Only trained personnel can fuel vehicles**



- **Hindenburg Zeppelin**
 - **Stored over 7 million cubic feet of Hydrogen Gas**
 - **16 fuel cells made of 100% cotton coated in a cellulosic dope solution**
 - **Outer skin coated with an aluminum dope solution**

Ignition Energy of H_2 , CH_4 , and Gasoline with Air

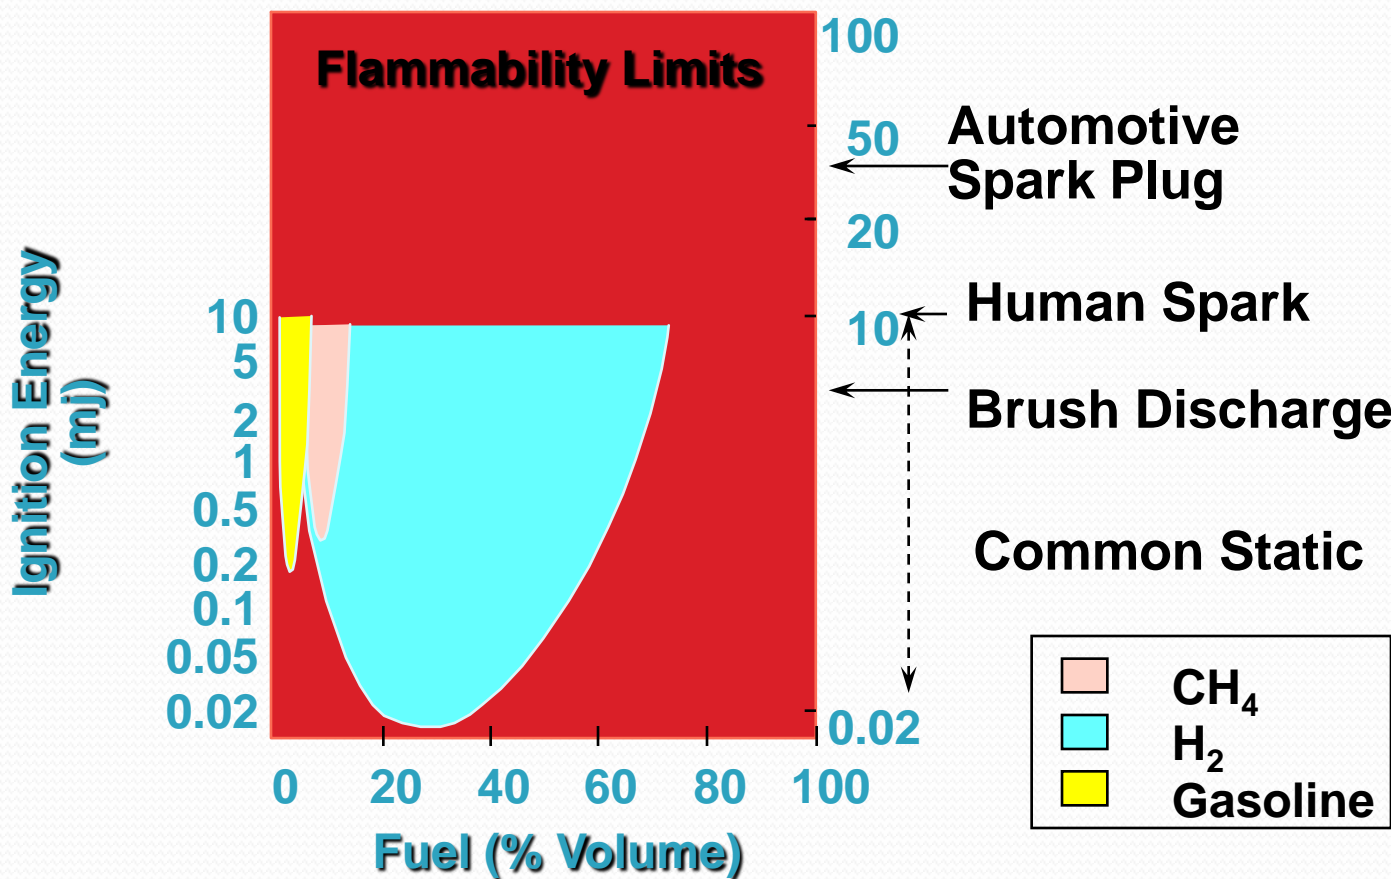

PLY ON/OFF VALVE

NT SENSOR

R/E-STOP/LAN

9)

R

36" TROUGH

24VDC SIGNALS
3/4" (C32)

AUXILLIARY
EQUIPMENT
PANEL

FROM
CUSTOMER

3 PACK HYDRIL TUBES

VENT
STACK

SERIES 200
H2
COMPRESSOR

BUFFER
TANK

TELEPHONE
1" (C5)

18" TROUGH

HOGEN
240

AUX.
CHILLER

E-
1"

COMPRESSOR
480VAC
1 1/2"

TELEMETRY SIGNALS
3/4" (C27)


CHILLER 480VAC POWER
1" (C30)


POWER PANEL

AUXILIARY
480VAC

CUSTOMER SUPPLIED
480 VAC POWER 4" (C0)

ETHERNET
1" (C25)

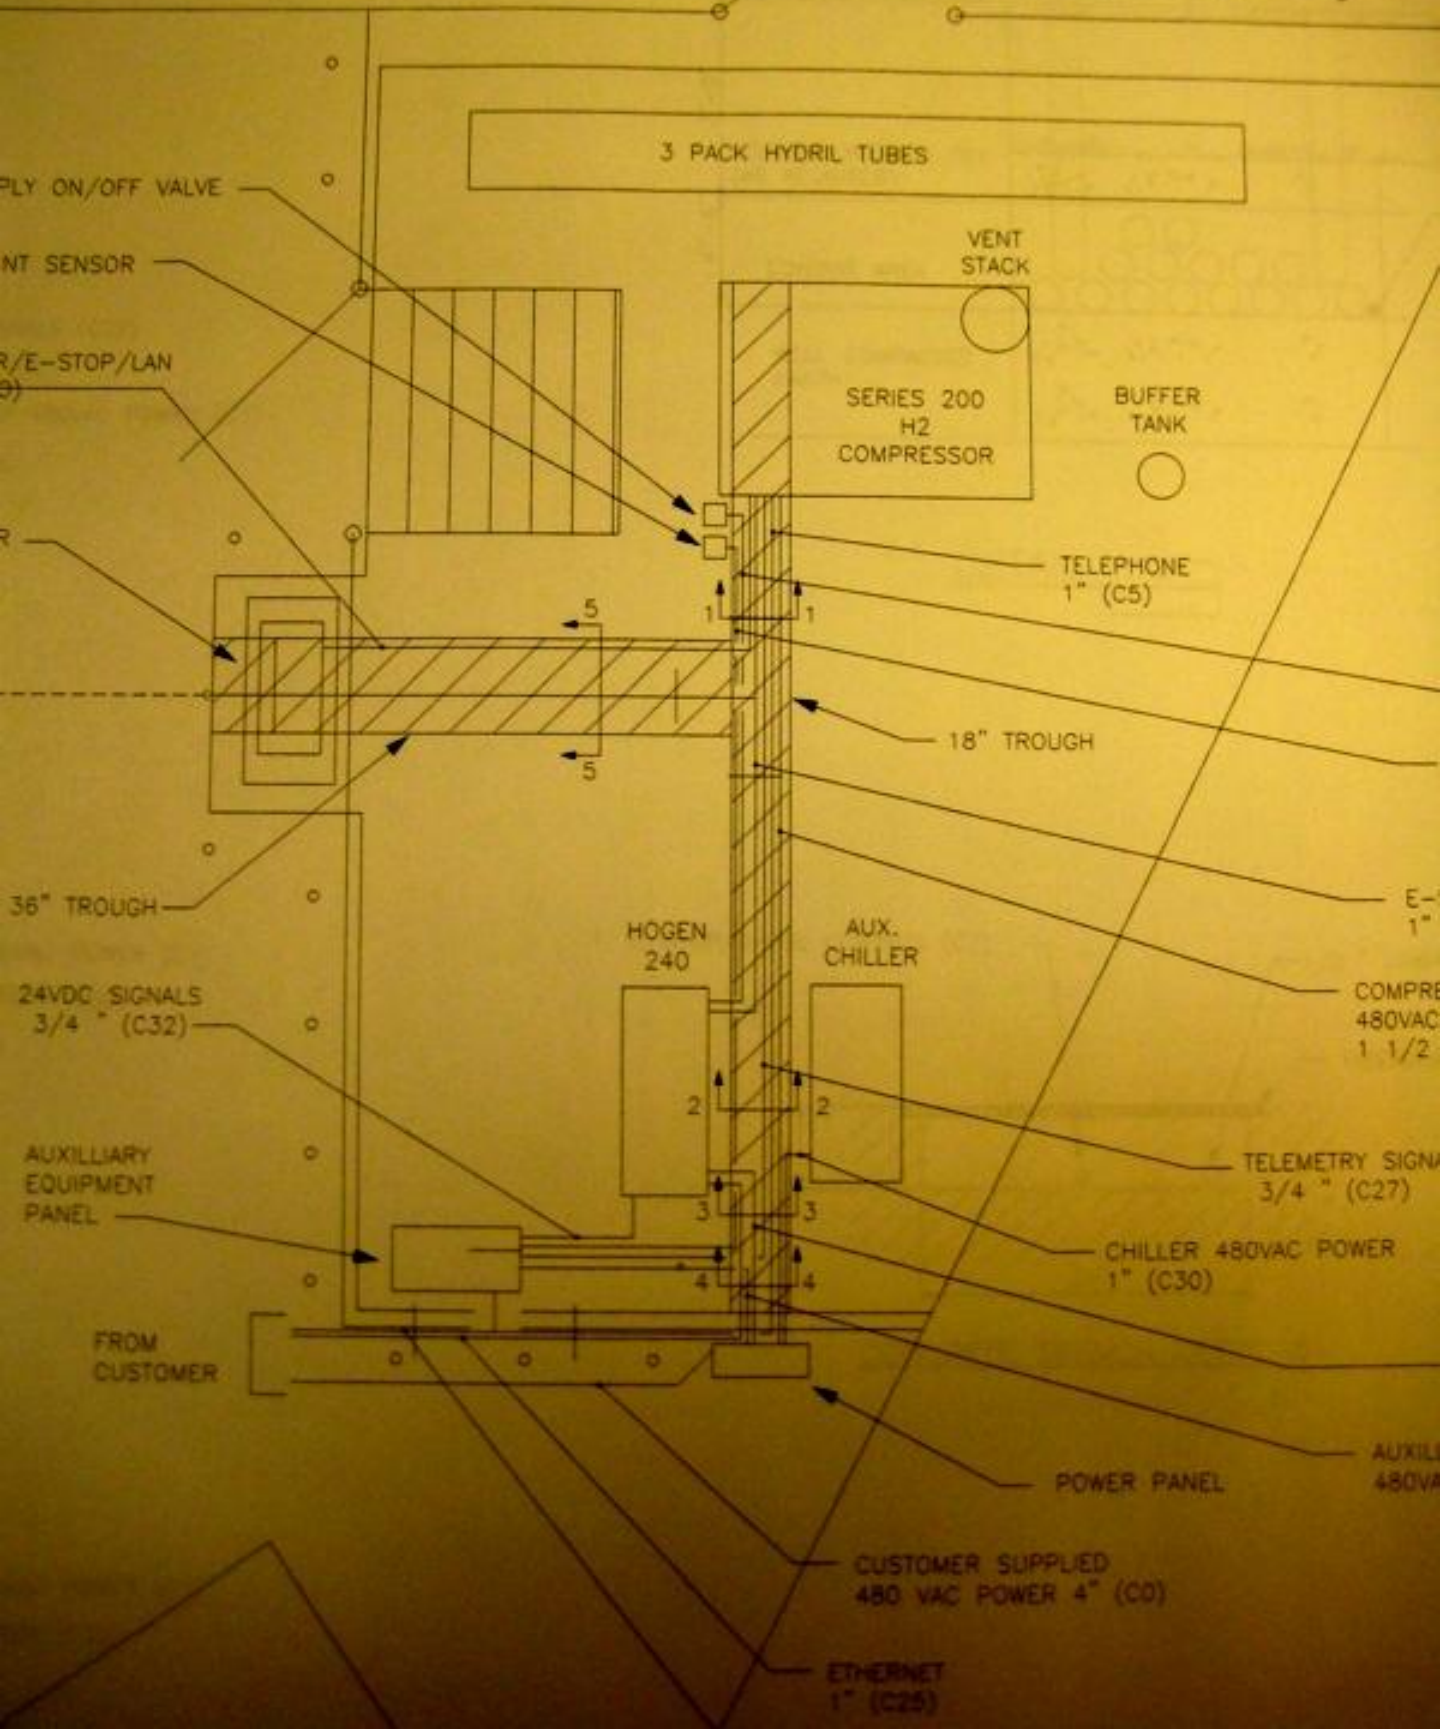

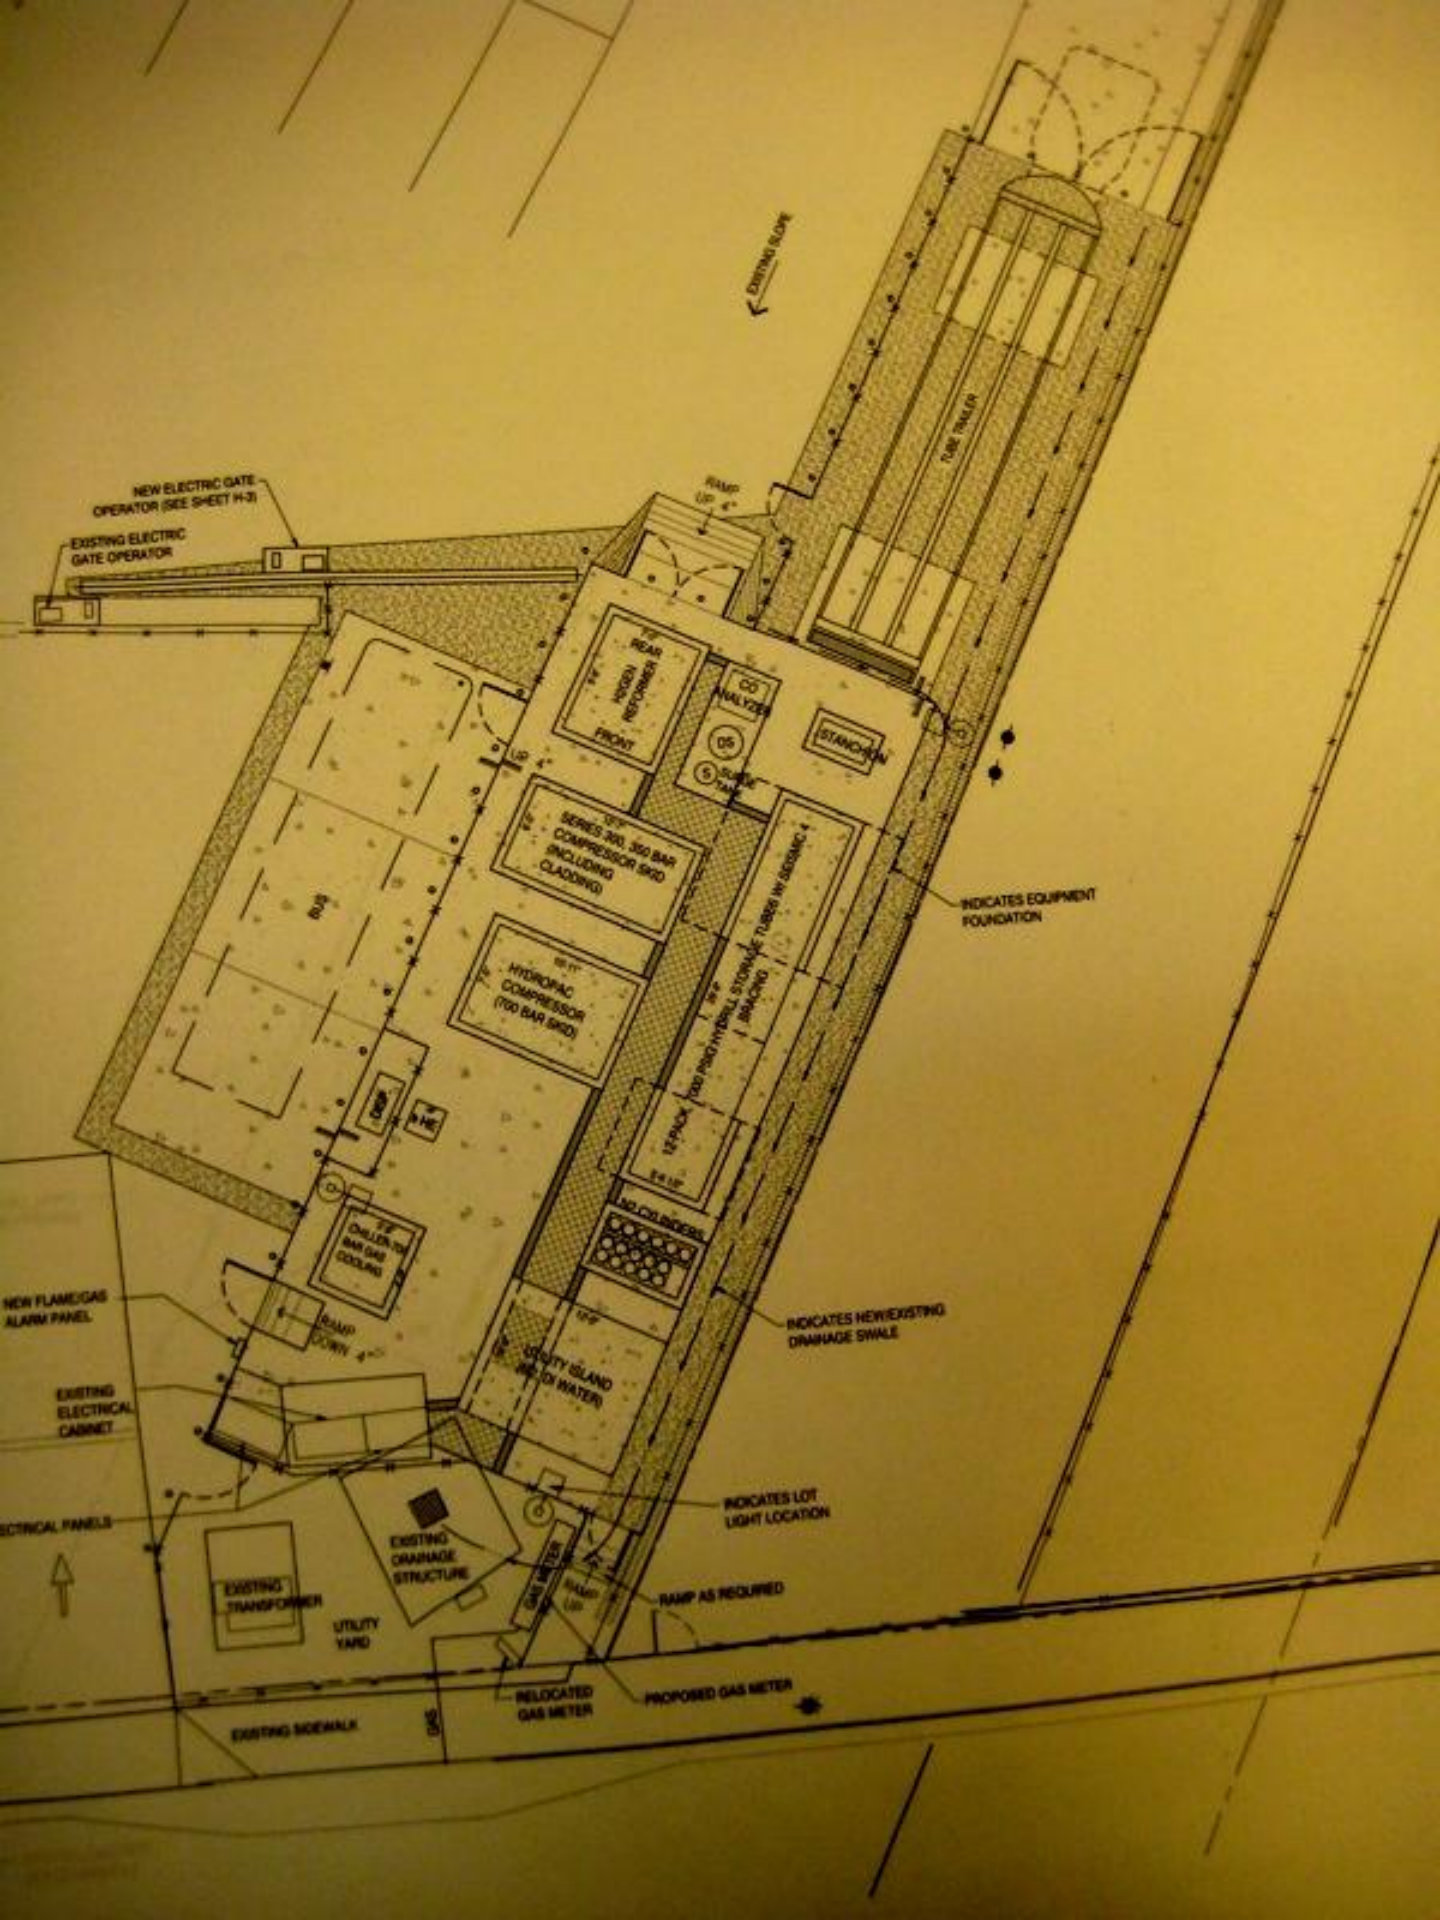

CHAIN LINK FENCE / PROPERTY LINE

480 / 208 TRANSFORMER

(E) LANDSCAPE

(E) 6" CURB AND CONCRETE

ING LANDSCAPING TO
REMOVED BY OTHERS

ESD BUTTON

EXISTING LANDSCAPING TO
BE REMOVED BY OTHERS

34'-8"

SEE PIPING PL
DETAIL 3 ON DI

15'

4' SLIDING
ACCESS GATE

TRAFFIC
FLOW

B-70 REFUELER
COMPRESSOR
AND DISPENSER

H2 CHILLER

VALVE PANEL

H2 ASME STORAGE
VESSELS (TYP 3)

TRUCK
OFFLOADING
MANIFOLD

3" VENT STACK

CONCRETE WHEEL
STOP (TYP 4)

80'-0"

FIRE EYE
(TYP 4 PLCS)


HYDROGEN GAS TUBE
TRAILER (TYP 2)
(SEE NOTE 1)

8' CHAIN LINK
FENCE

6" BOLLARDS
(4' ON CENTER)

4" REMOVEABLE
GUARD POST
(TYP 5)

LOCKABLE SWING GATES

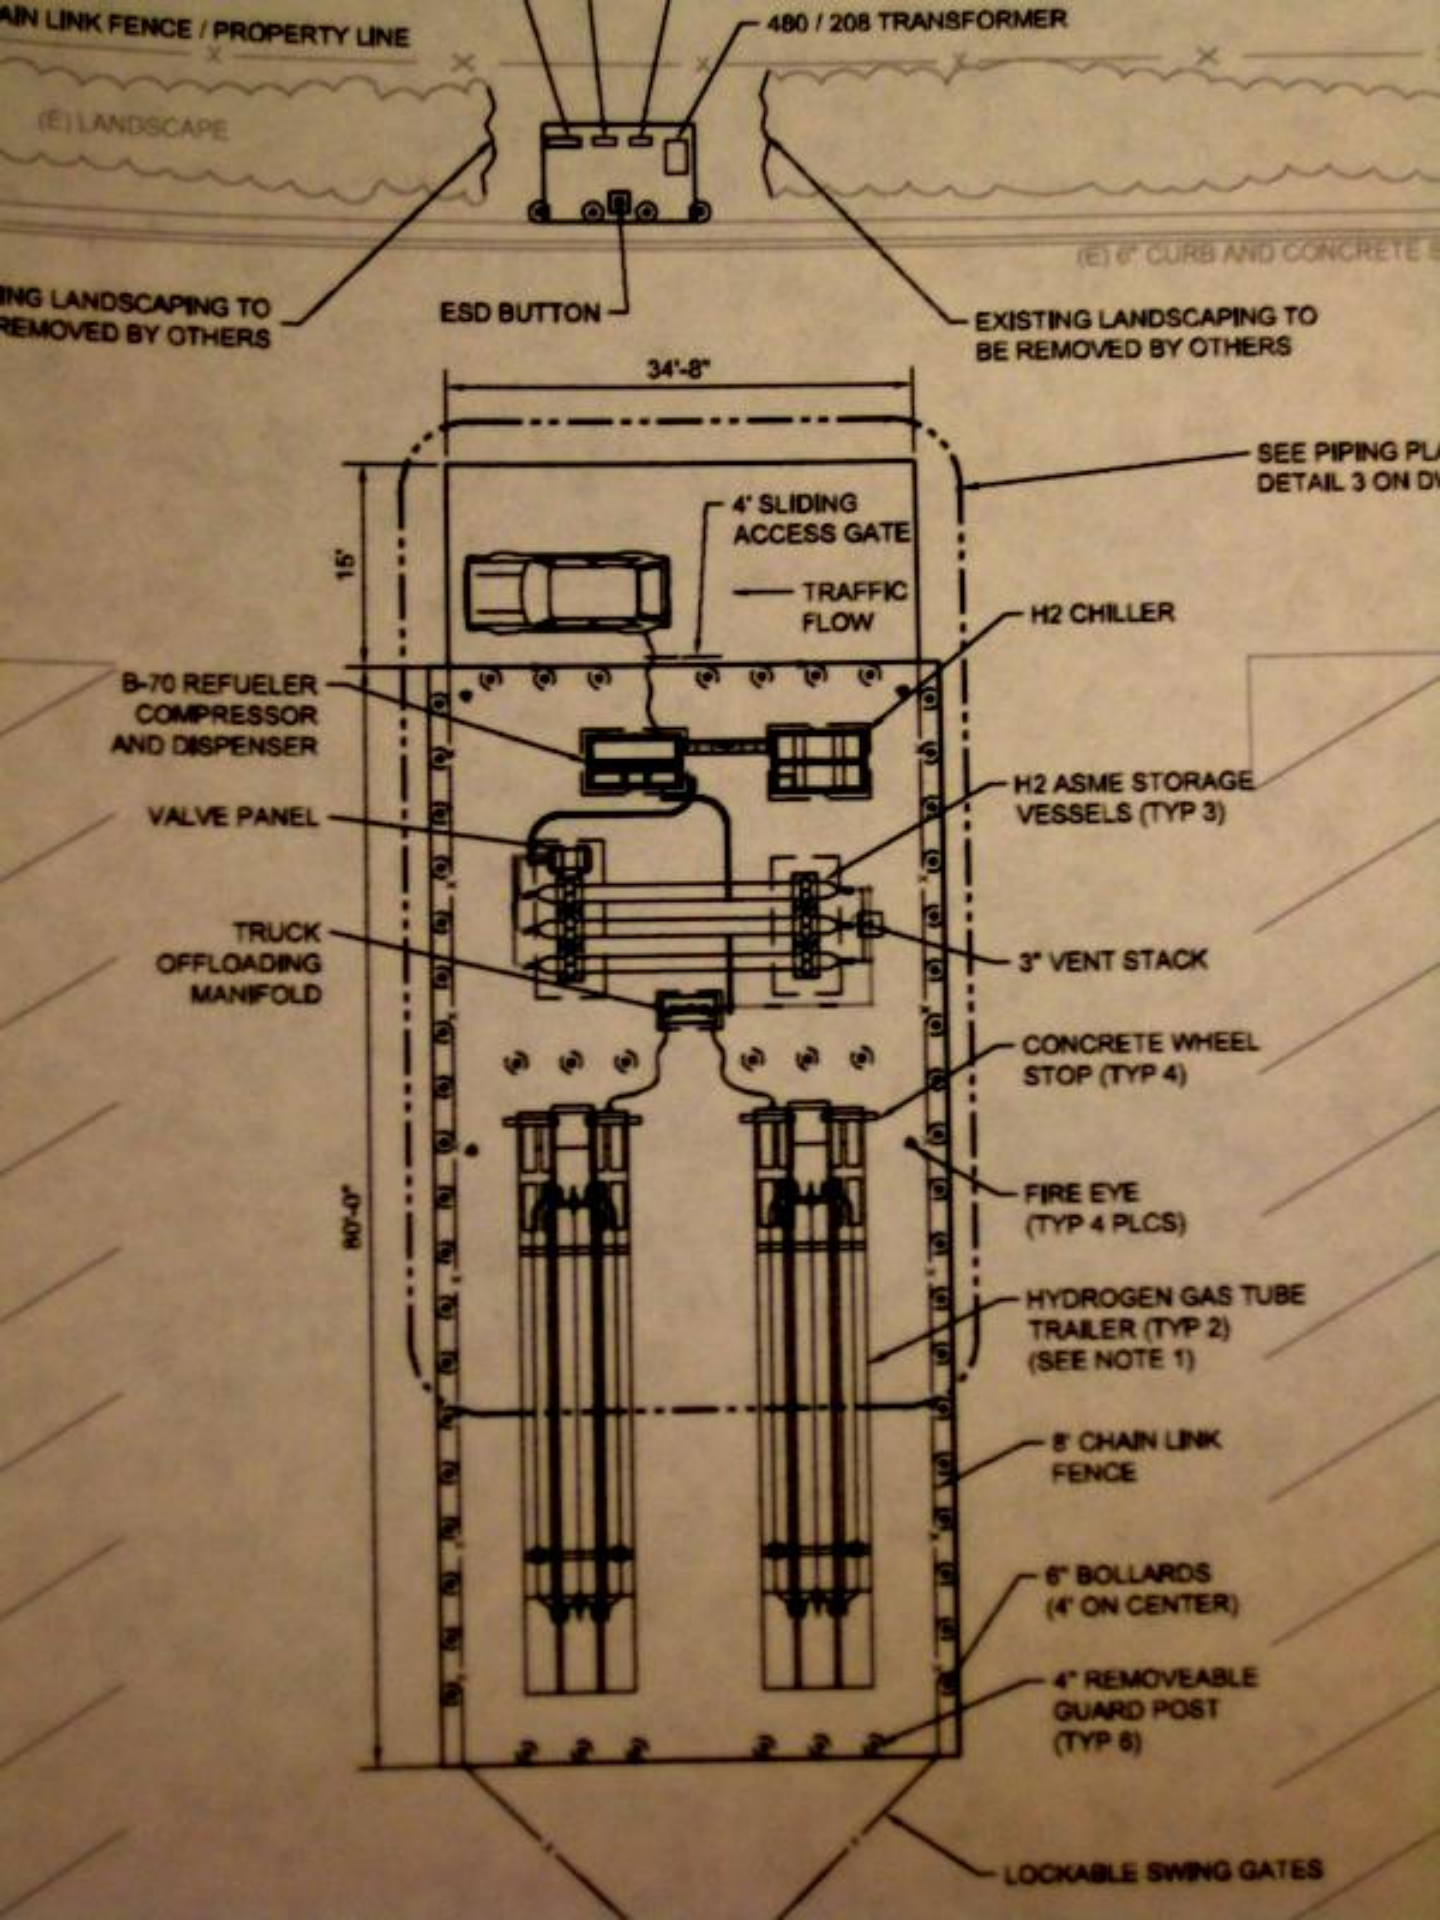

UV/IR HYDROGEN
FLAME DETECTOR,
'GENERAL MONITORS'
FL3100-1-1-3-3-1-1,
ON POLE, 10' AFF
(TYP 4 LOCATIONS)

ESD BUTTON

B-70 REFUELER
COMPRESSOR
AND DISPENSER

SS VENT STACK

SS VENT
STACK

VALVE PANEL

H2 ASME STORAGE
VESSELS (TYP 3)

TUBE TRAILER
OFFLOADING MANIFOLD
(SUPPLIED BY PRAX-AIR)

ESD BUTTON

SS VENT STACK

H2 CHILLER

8' CHAIN LINK
FENCE

6" BOLLARDS
(4' ON CENTER)

3" DIA. VENT STACK

FIRE EYE 10' AFF
(TYP 4 PLCS)

HYDROGEN GAS T
TRAILER (TYP 2)

3 FIRE ALARM PLAN

1/8" = 1'-0"

